


ARCOS STUDIO MENTEŞE

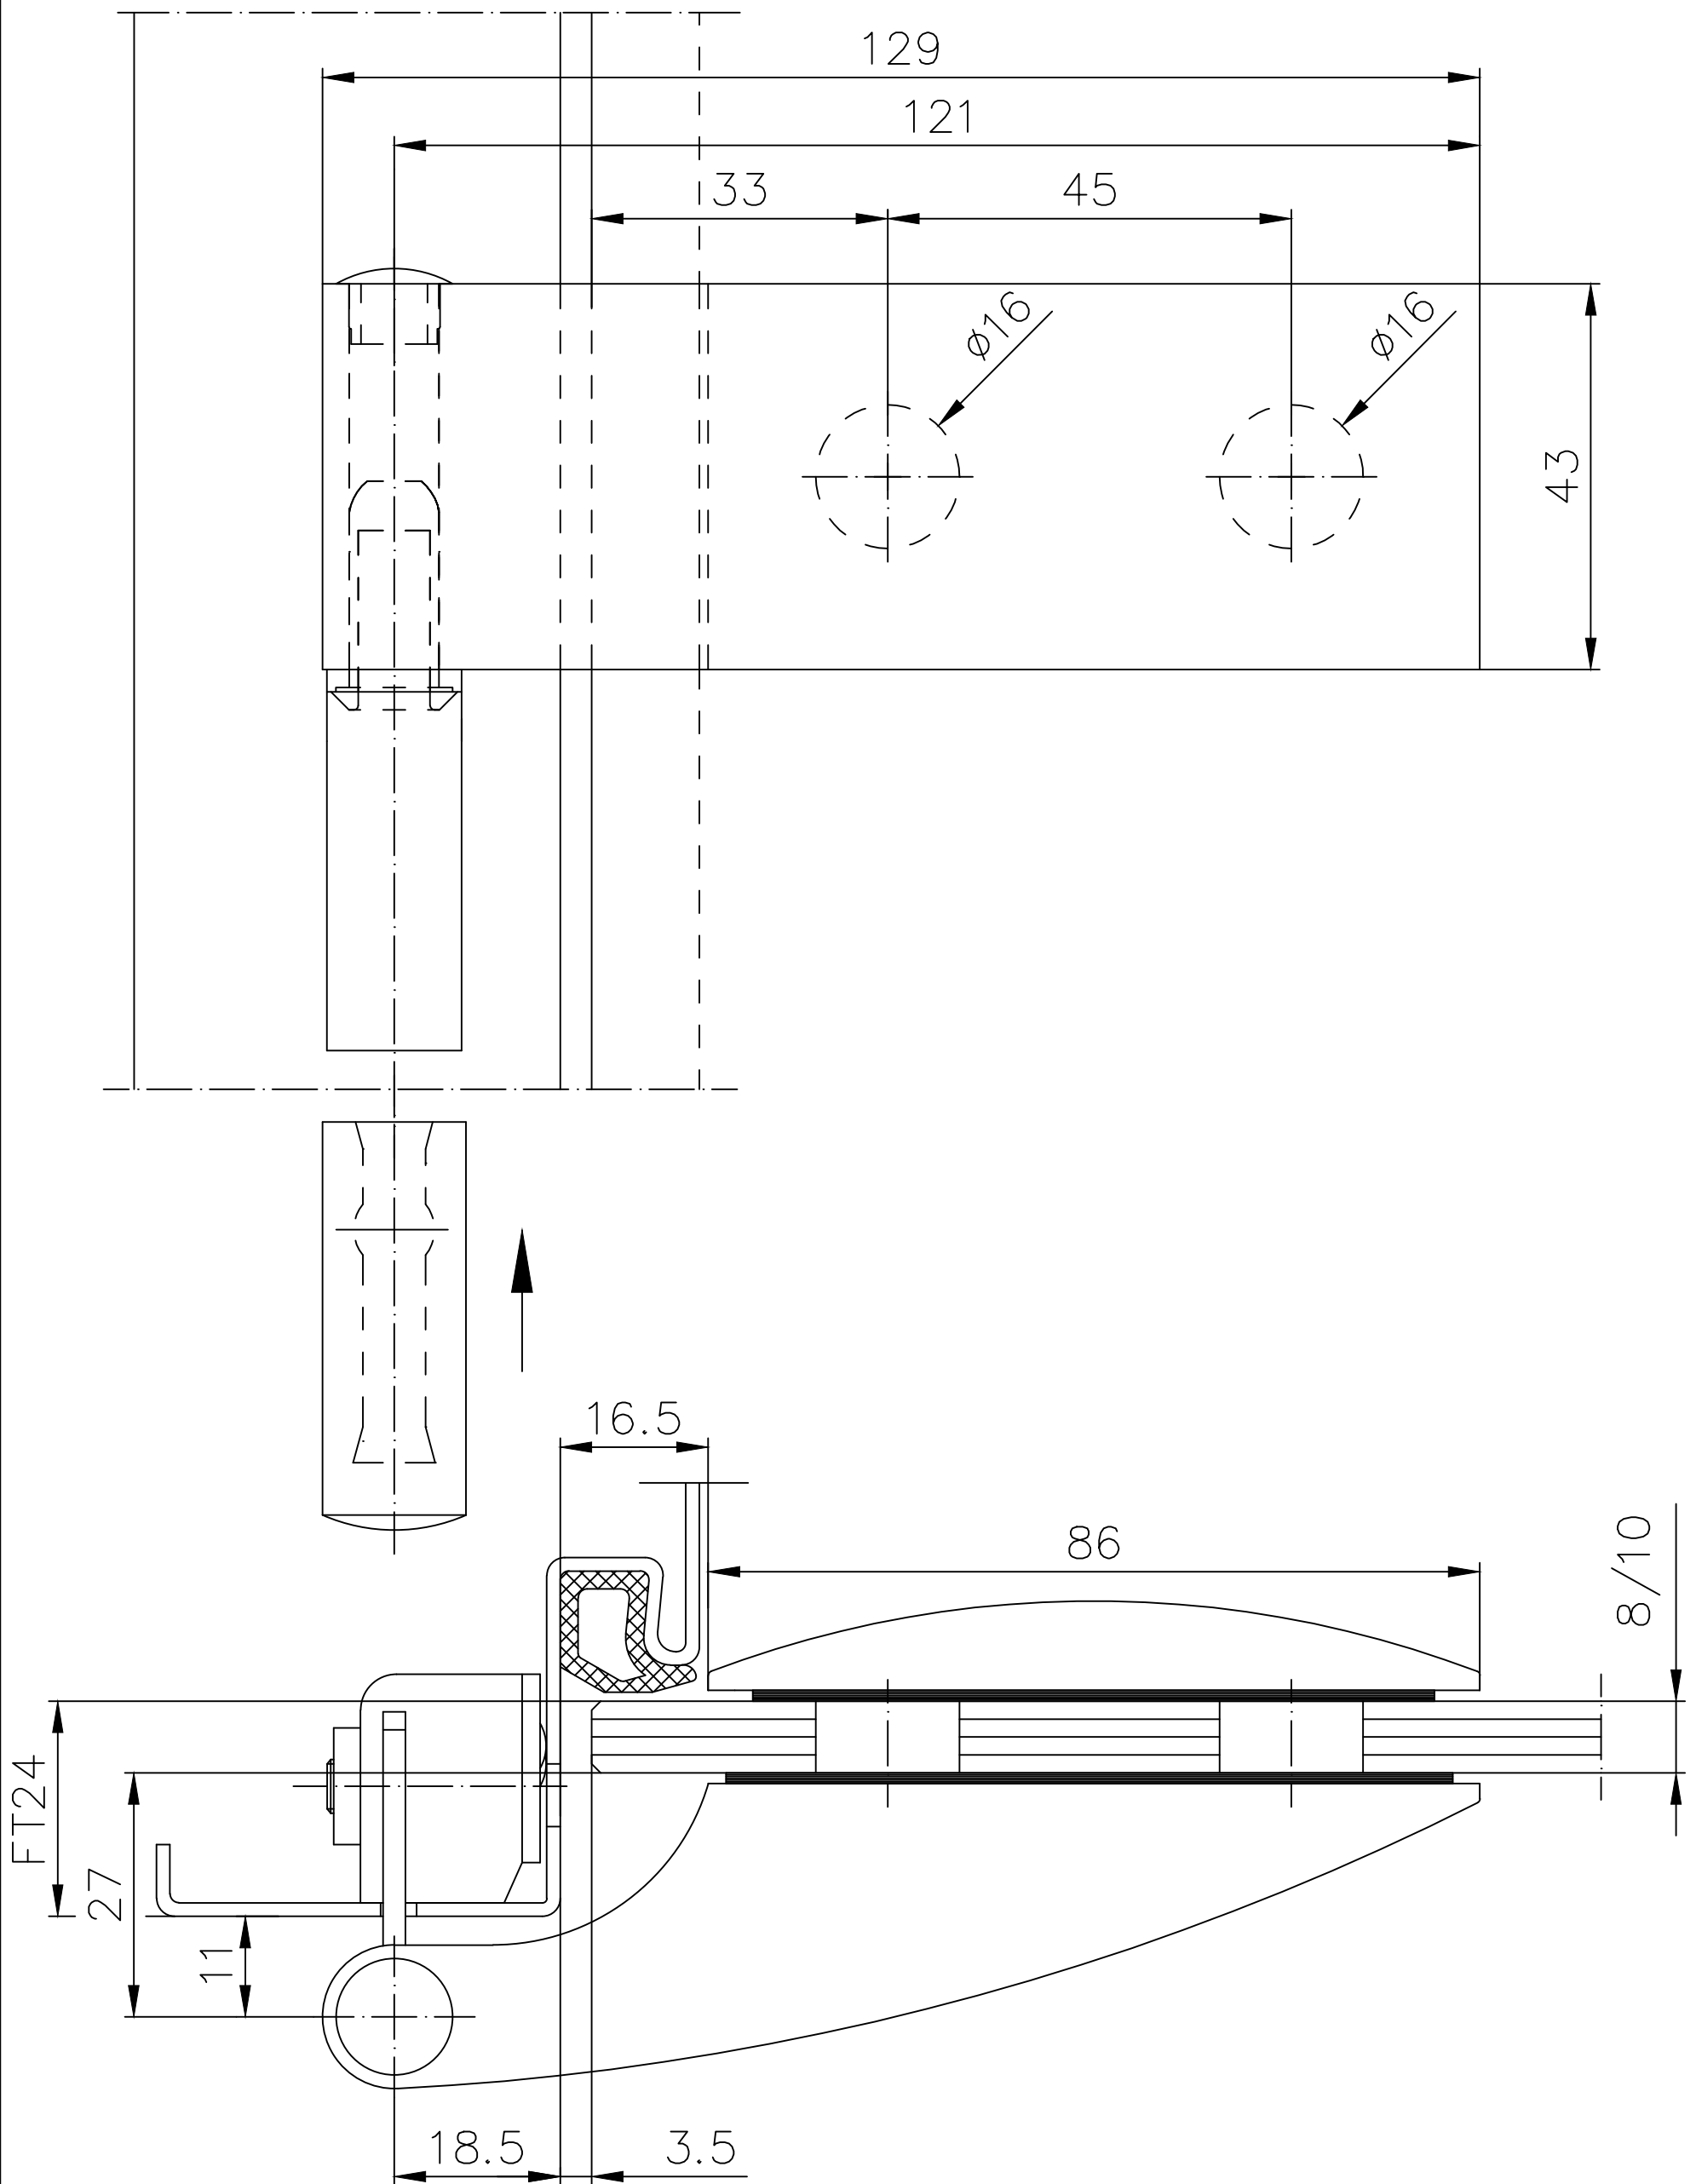

Ö 1:1

24.230.114 / 421.00.110