
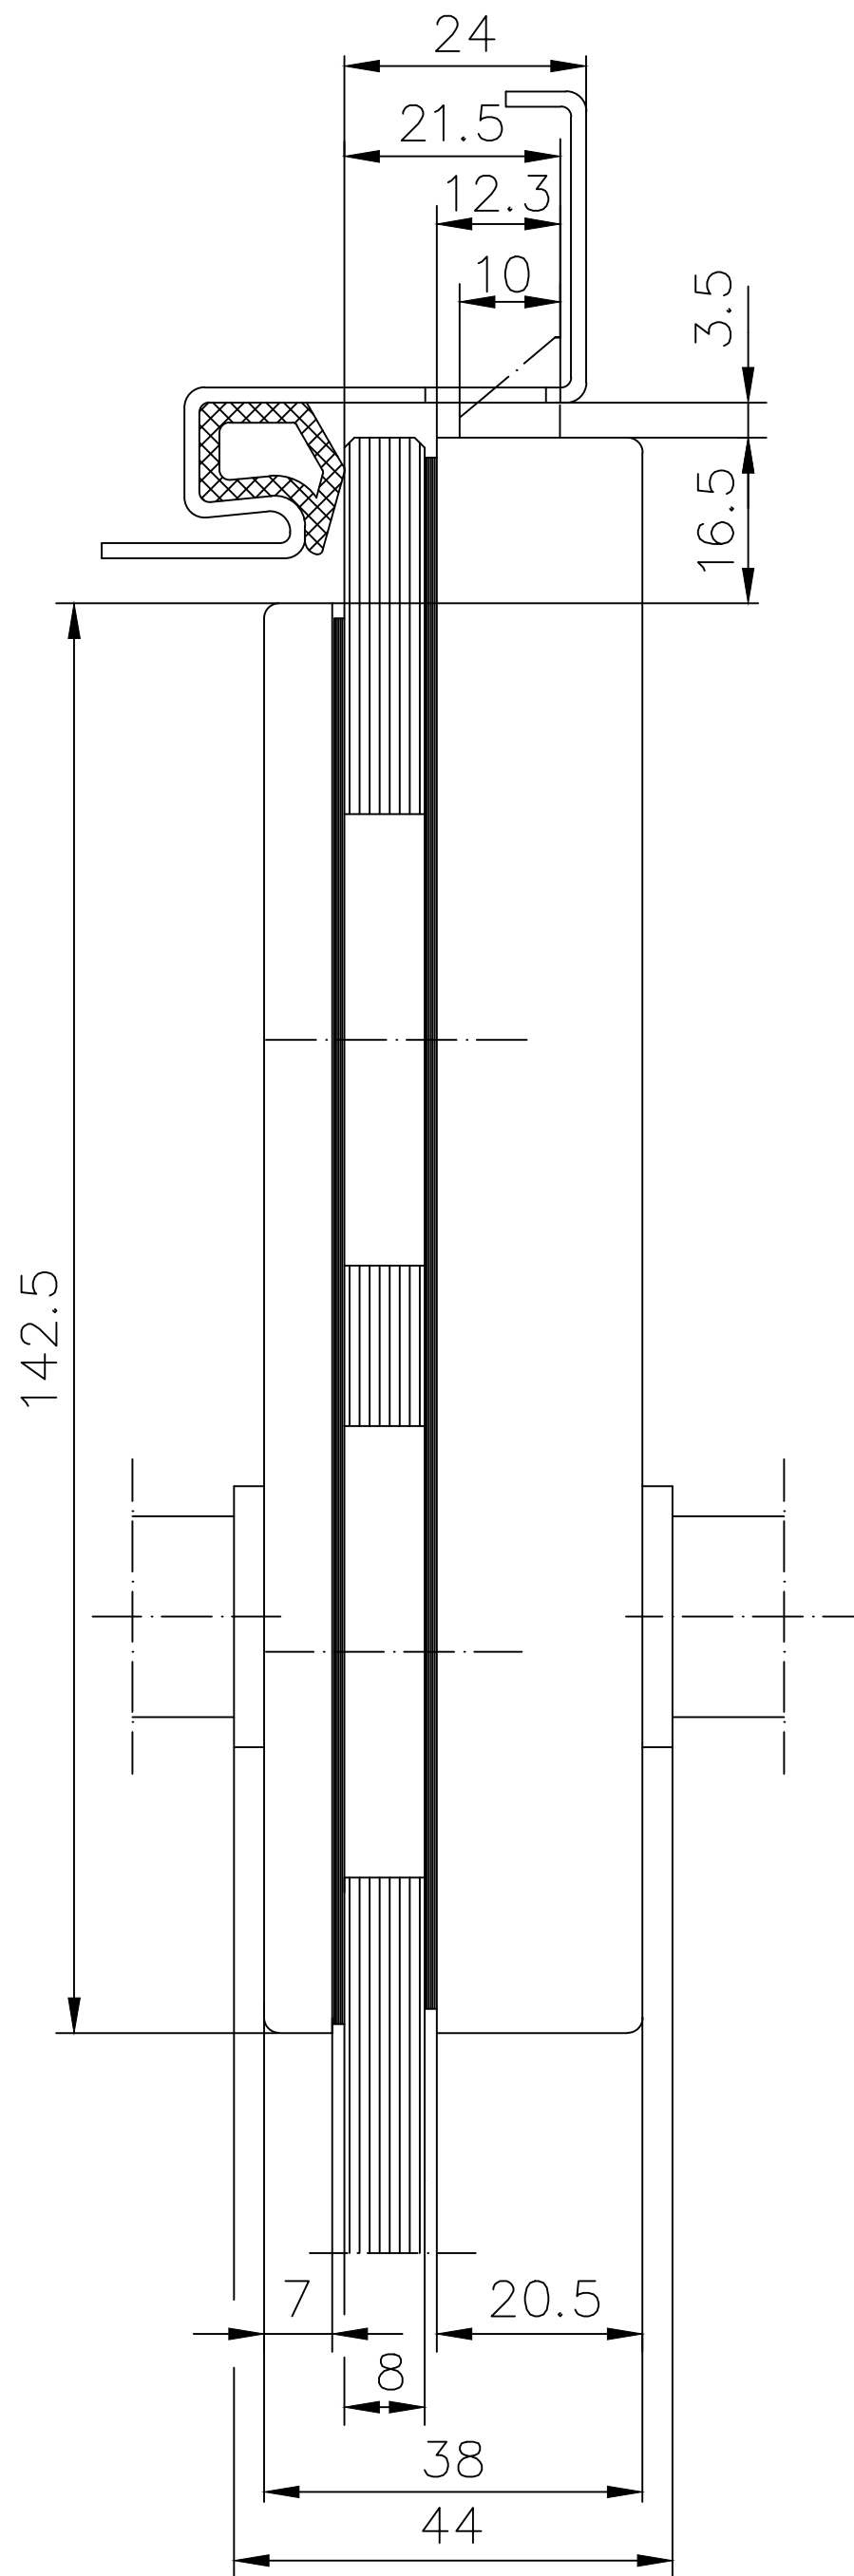


STUDIO RONDO GÖVDE

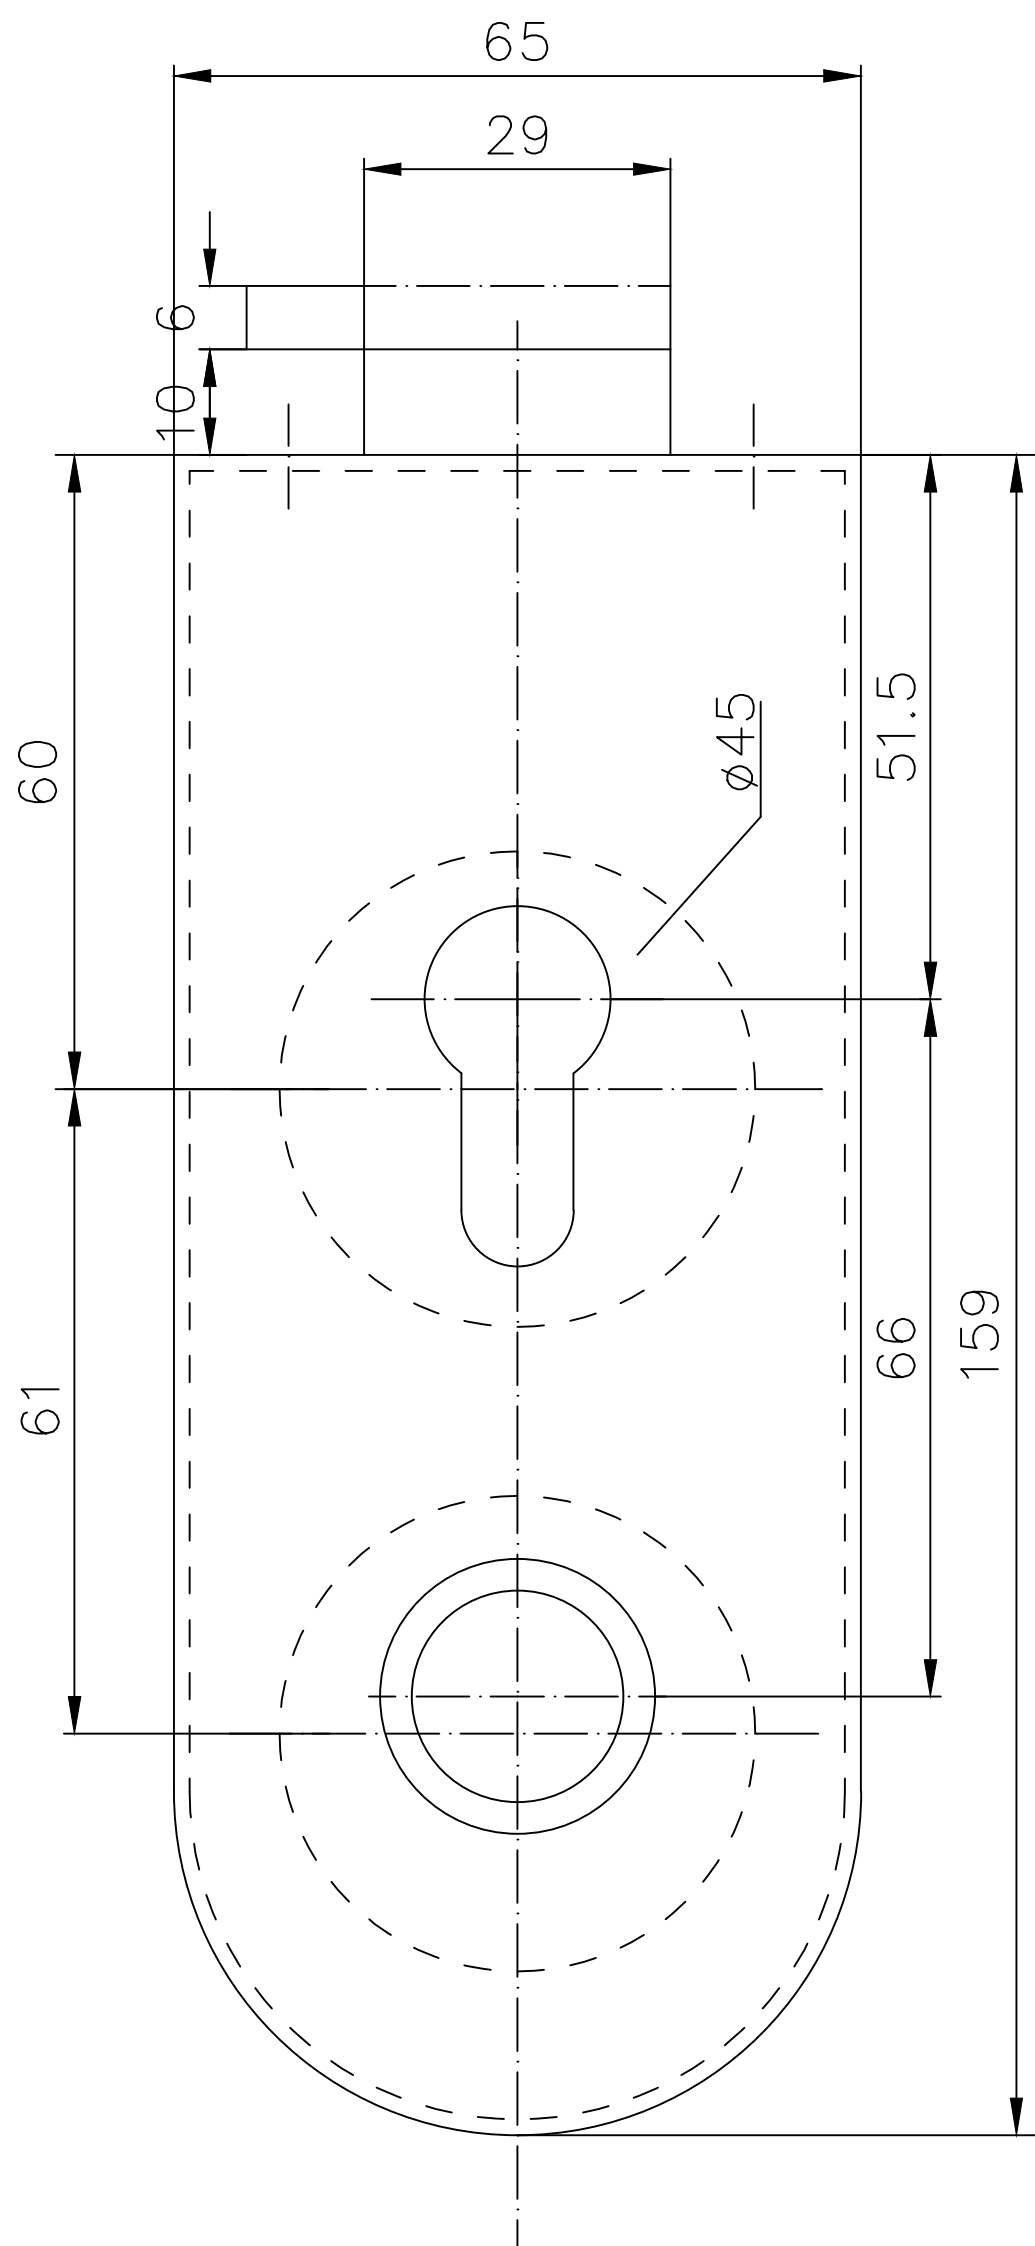

Ö 1:1

10.202.101 / 427.00.006